



Date: 12.13.22 Author: CURTIS RICKER 928-314-1212 Project: 000  
Prime Contractor: GCE Traffic Control Contractor: QUAIL CONSTRUCTION LLC

Comments:  
Traffic control plan void if not set up by Quail Corp Inc. personnel.  
Allow for field adjustments

# ROAD CLOSURE



SAN PASCUAL RD

BADELINE RD


ARNOLD RD

IRONWOOD DR

SAN PASCUAL DR

ADDITIONAL TYPE 3'S ON BOTH SIDES OF ROAD CLOSURE BARRICADES

THIS DESIGN IS NOT TO SCALE

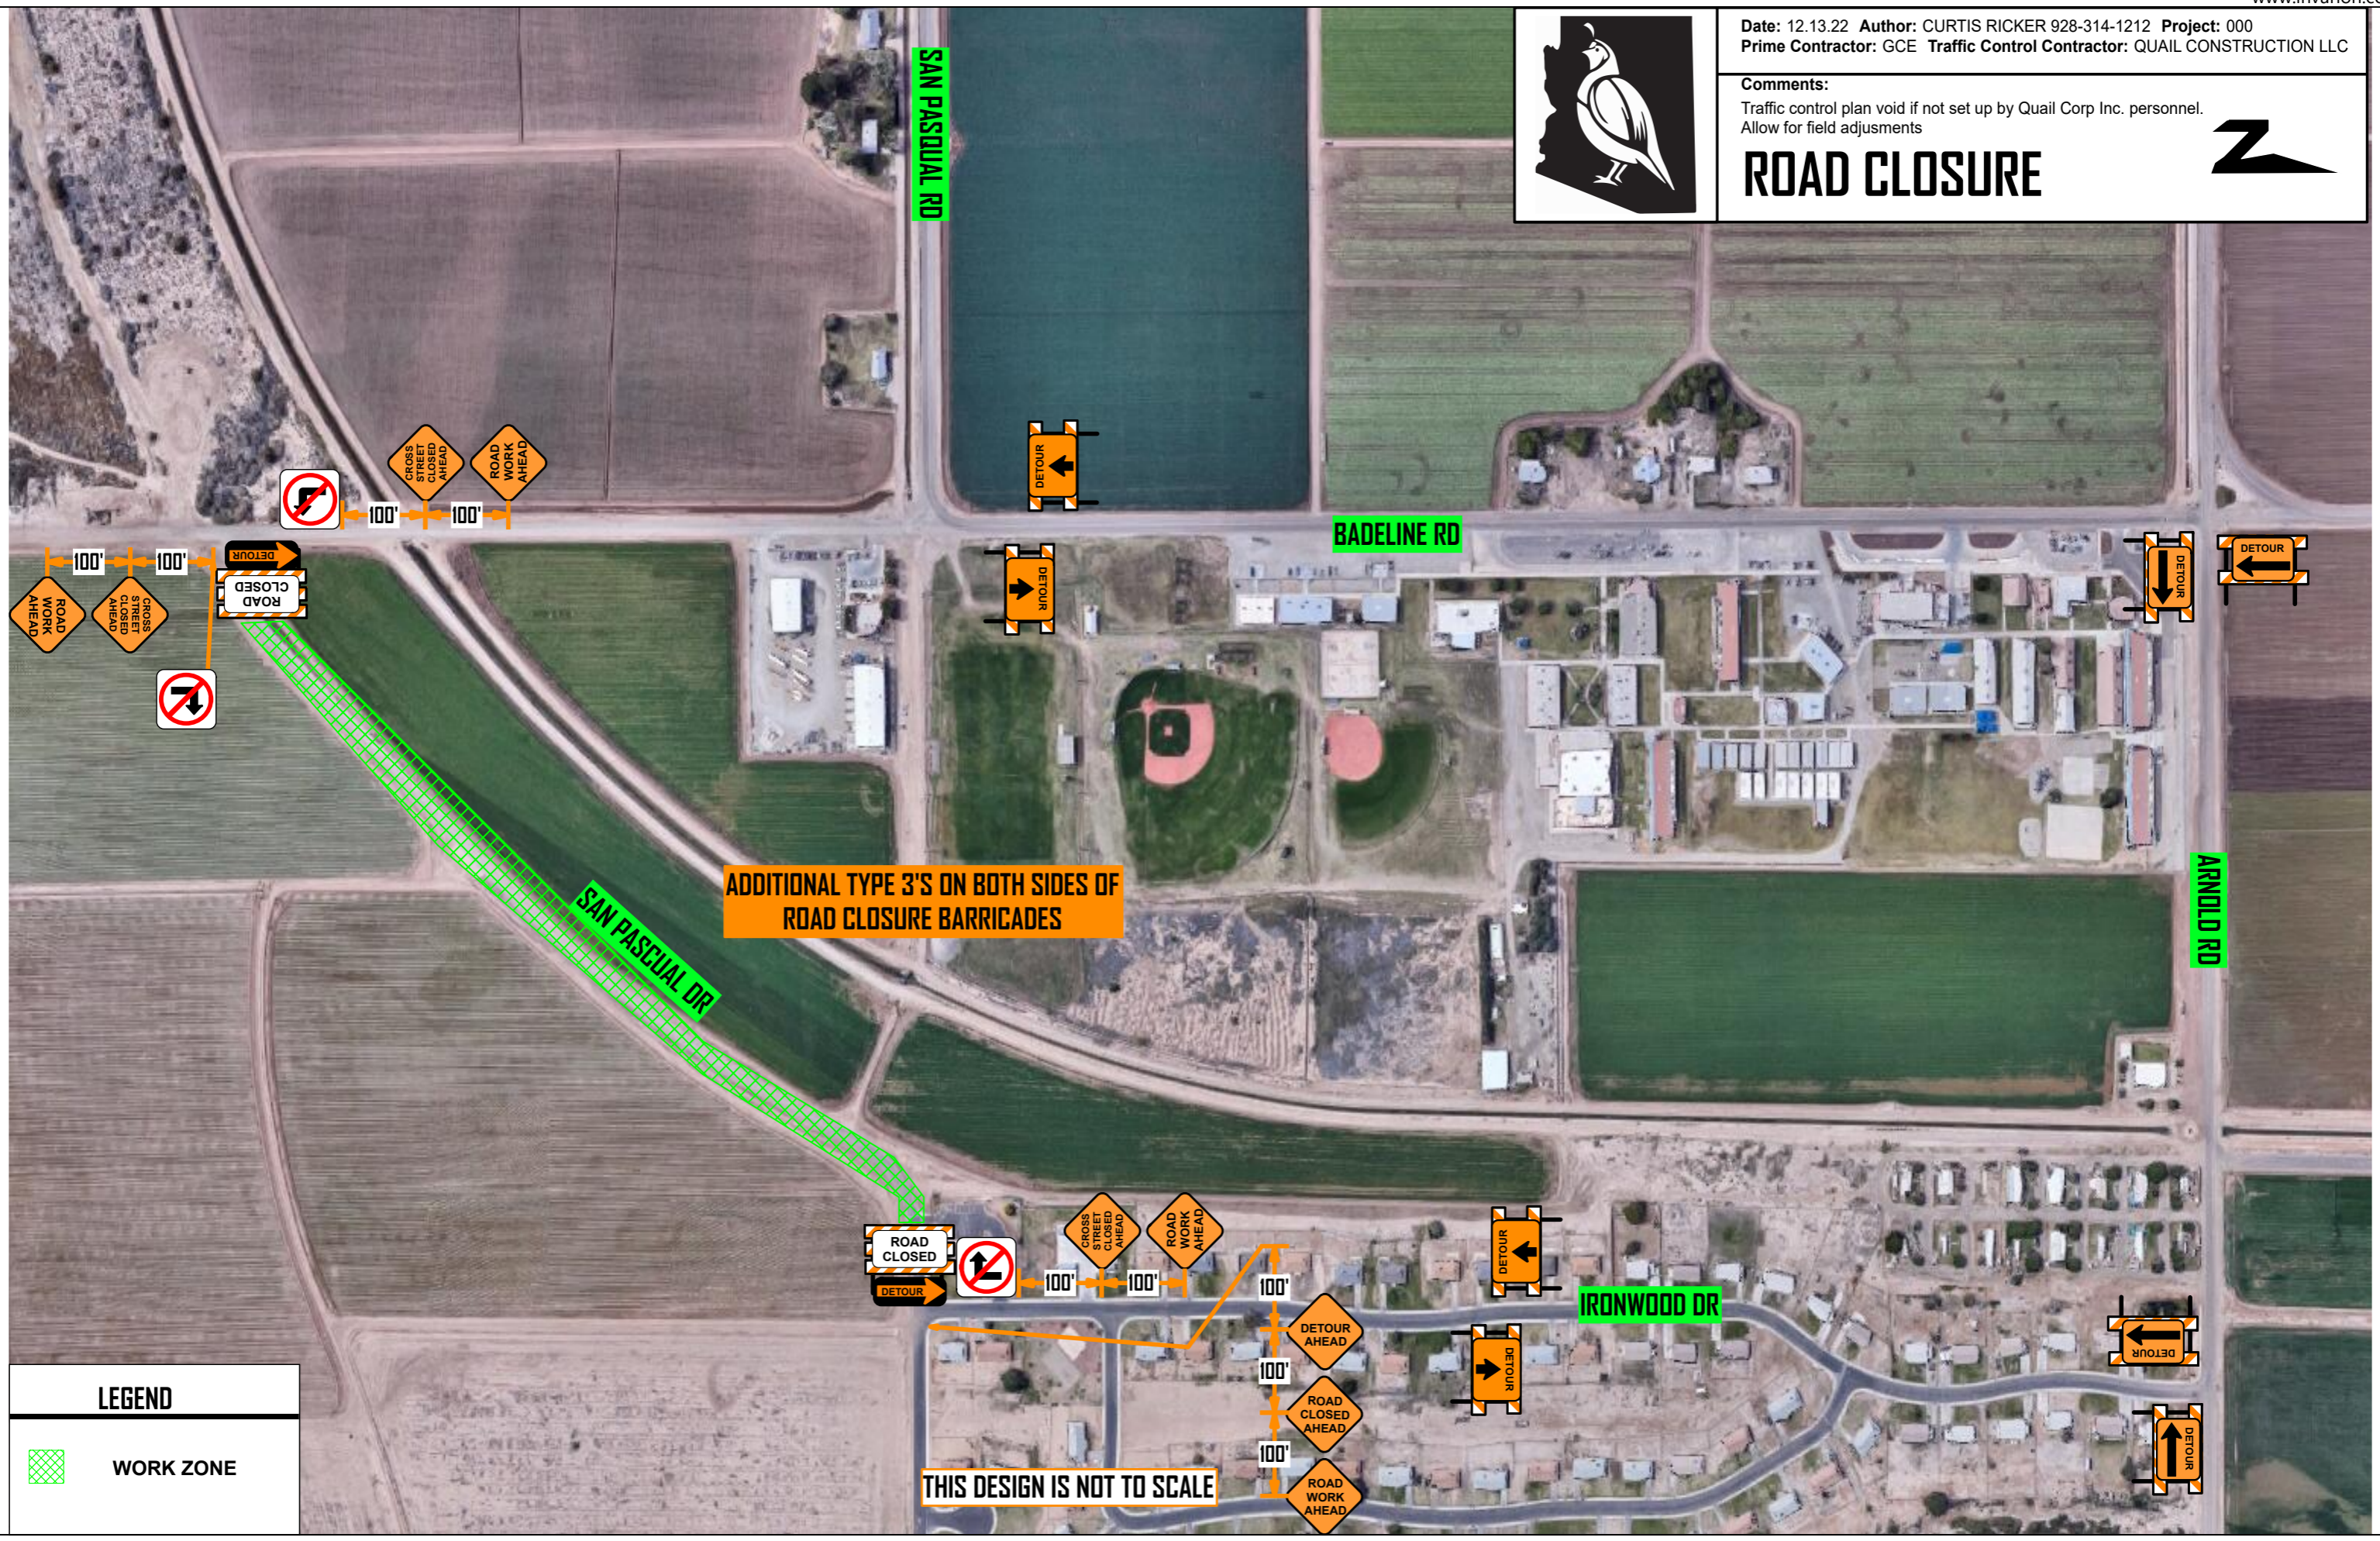

## LEGEND

 WORK ZONE